


LOT 1 & 2 SHARED DRIVEWAY

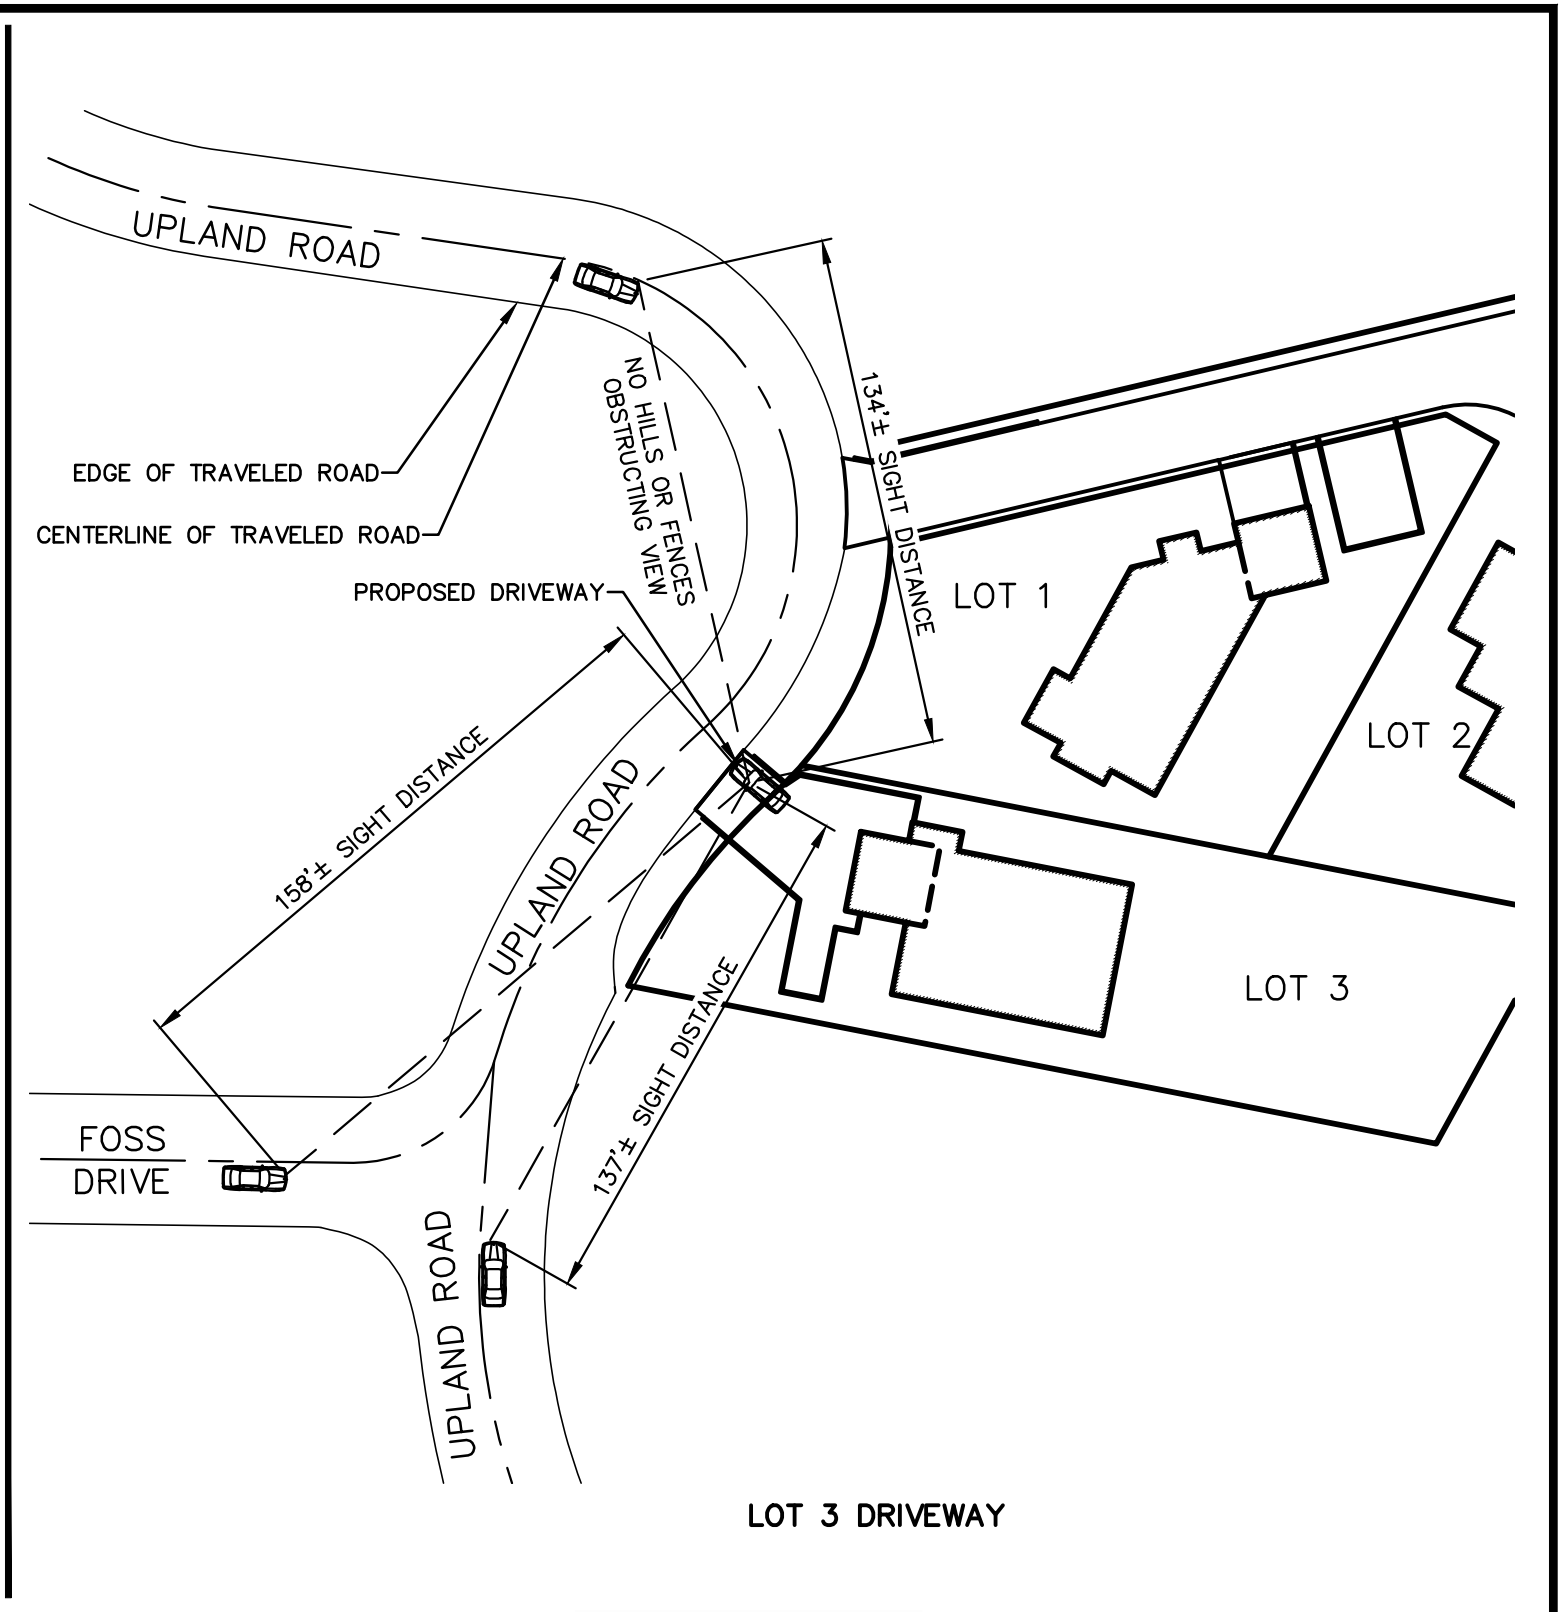

LOT 3 DRIVEWAY

MacLEOD AND ASSOCIATES

CIVIL ENGINEERING • LAND SURVEYING

965 CENTER STREET • SAN CARLOS • CA 94070 • (650) 593-8580

SIGHT DISTANCE STUDY

890 UPLAND ROAD

UNINCORPORATED SAN MATEO COUNTY CALIFORNIA



PREPARED FOR: APPLEWOOD INVESTMENTS LLC

DRAWN BY: DJK DESIGNED BY: DJK

CHECKED BY: DGM DATE: 07/14/23

SCALE: 1"=50' DRAWING NO. 5018-SIGHT